

PARCEL:
RPA31250150050

ZONE:
R1

LEGAL DESCRIPTION:
FAIRWAY ESTATES 17 / BLOCK 15 / LOT 5


ADDRESS:
5012 ROCK HOLLOW LN

ACREAGE:
0.335 ACRES

FLOOR PLAN:
ENLARGED MT MCKINLEY 3 CAR DD GE

BASEMENT:
UNFINISHED

IDAHO FALLS
APPROVED
DATE: 10/15/2018
REVIEWER: Garret C.

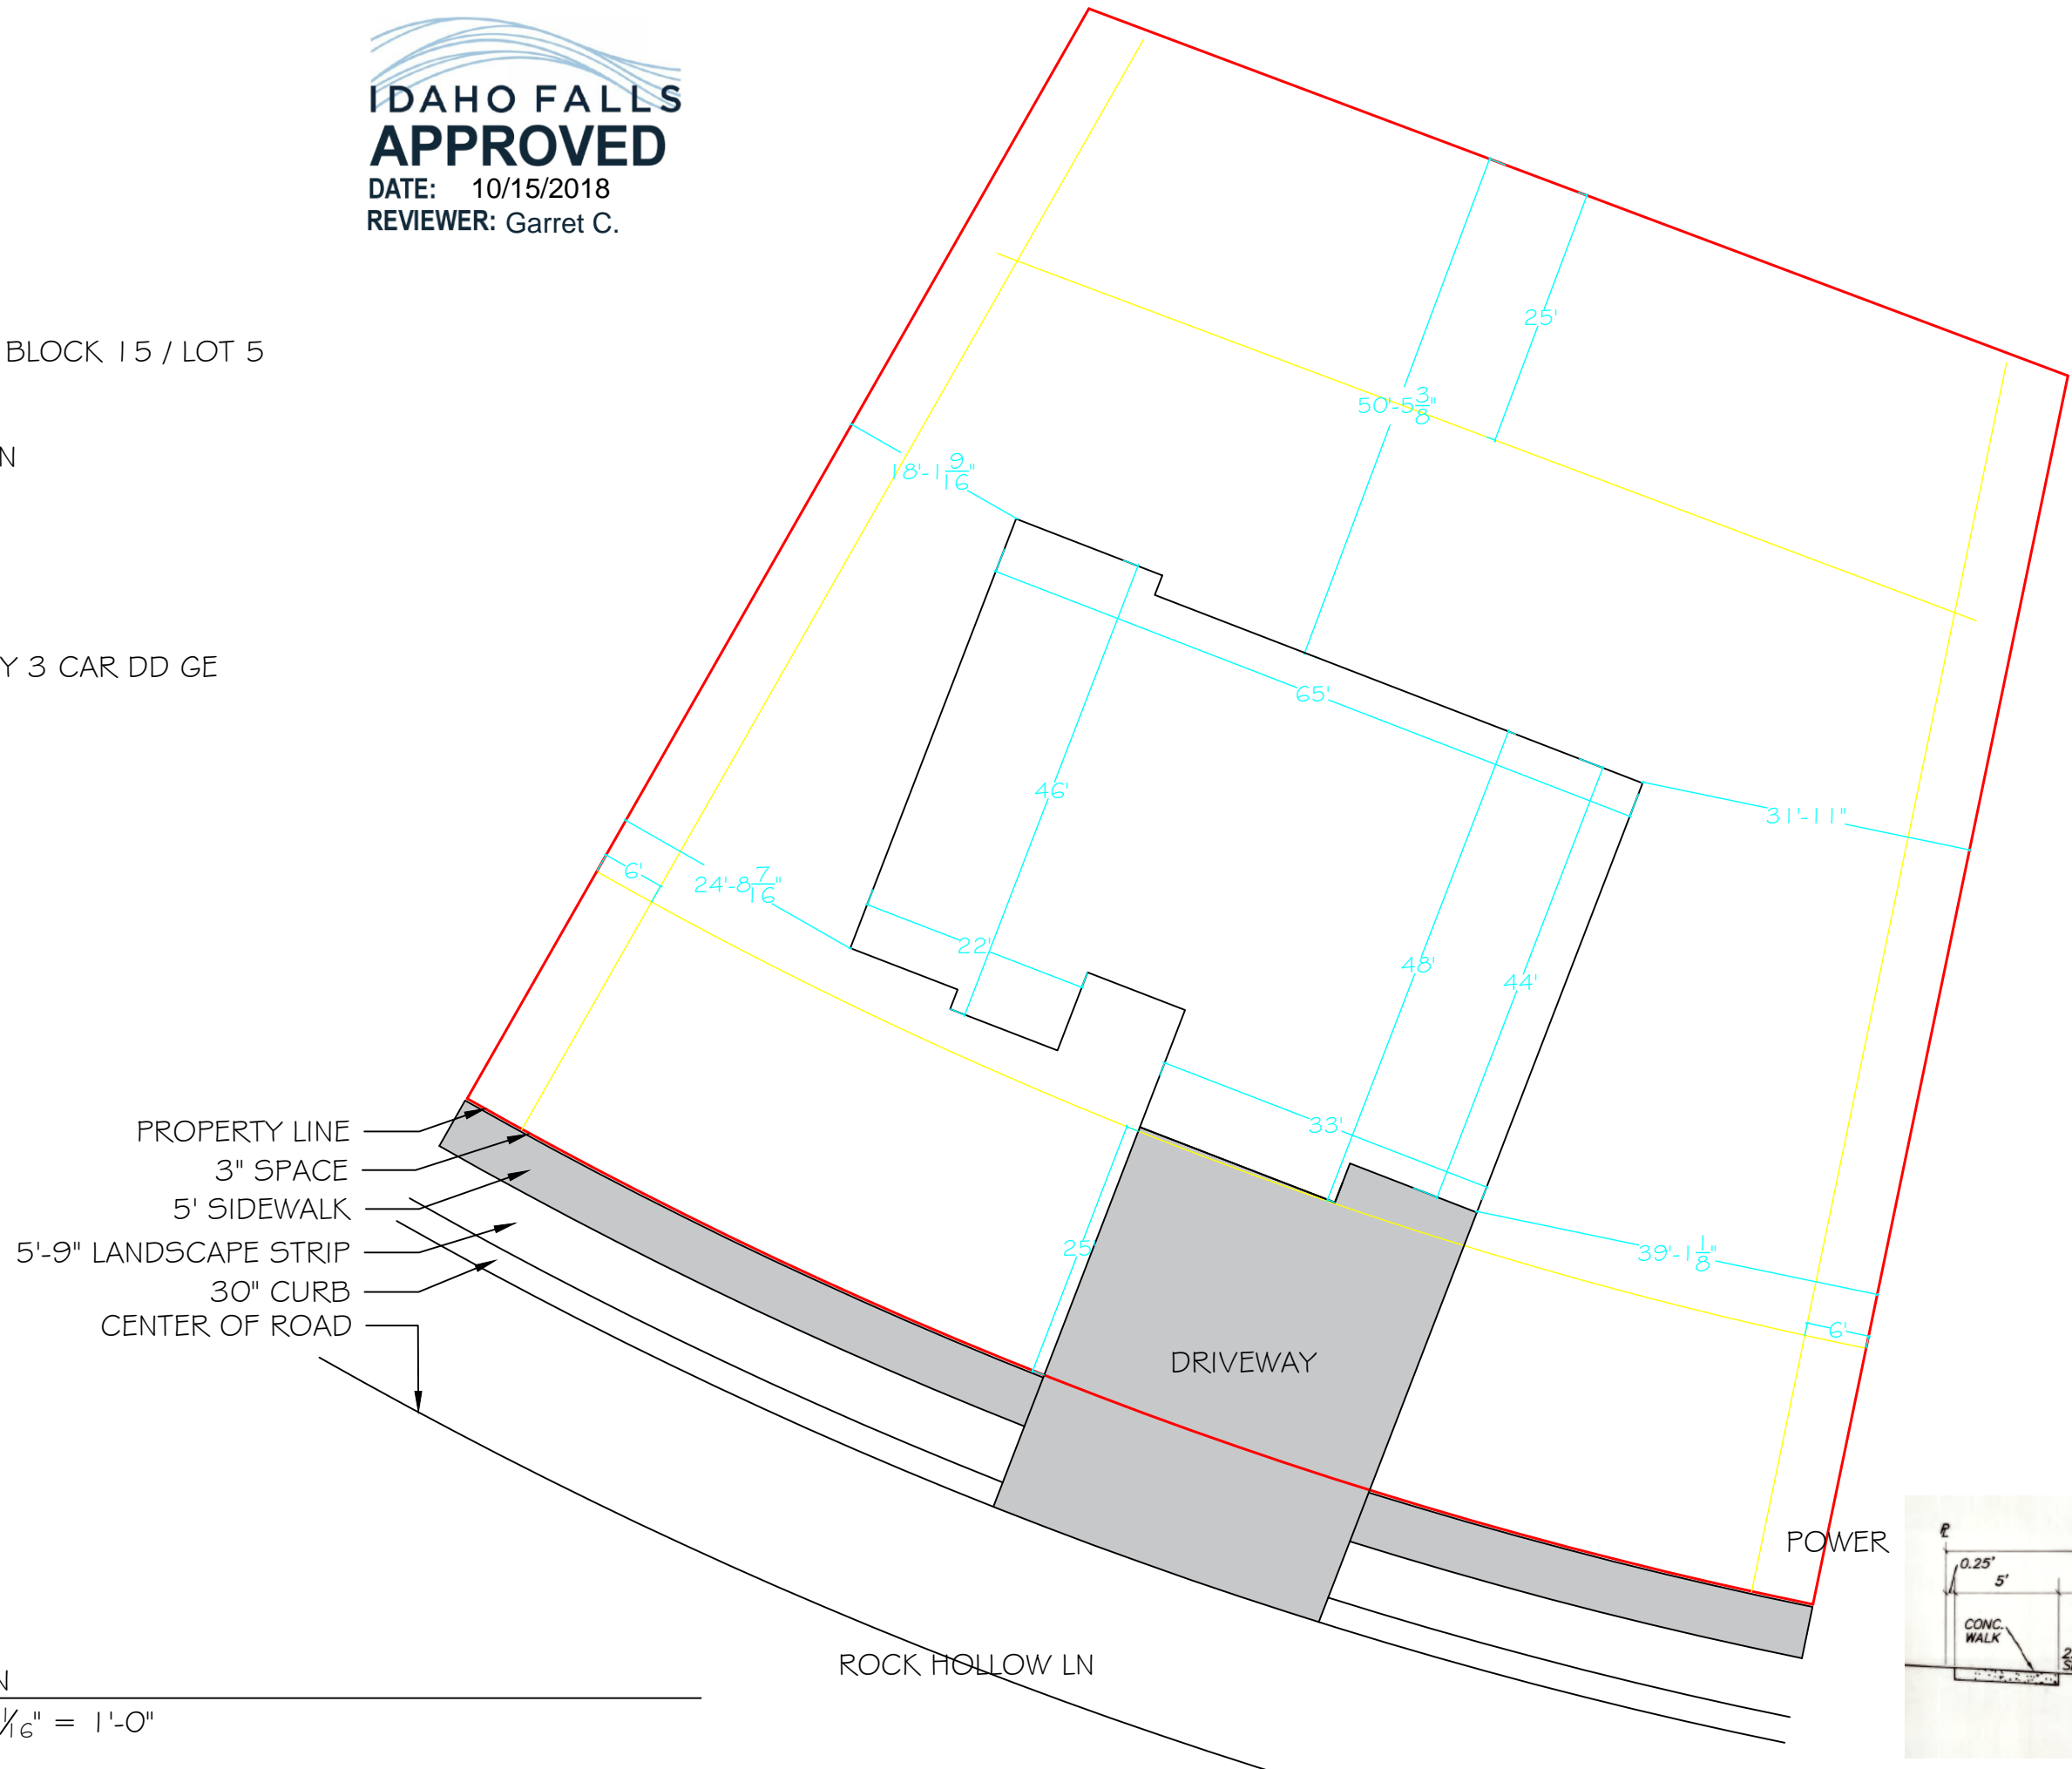

- PROPERTY LINE
- 3" SPACE
- 5' SIDEWALK
- 5'-9" LANDSCAPE STRIP
- 30" CURB
- CENTER OF ROAD

 PLOT PLAN
SCALE: 1/16" = 1'-0"

