


NEW RESIDENCE HAY CONSTRUCTION
LOT 13 BLOCK 10 3859 BAROSSA
WATERFORD DIVISION #7

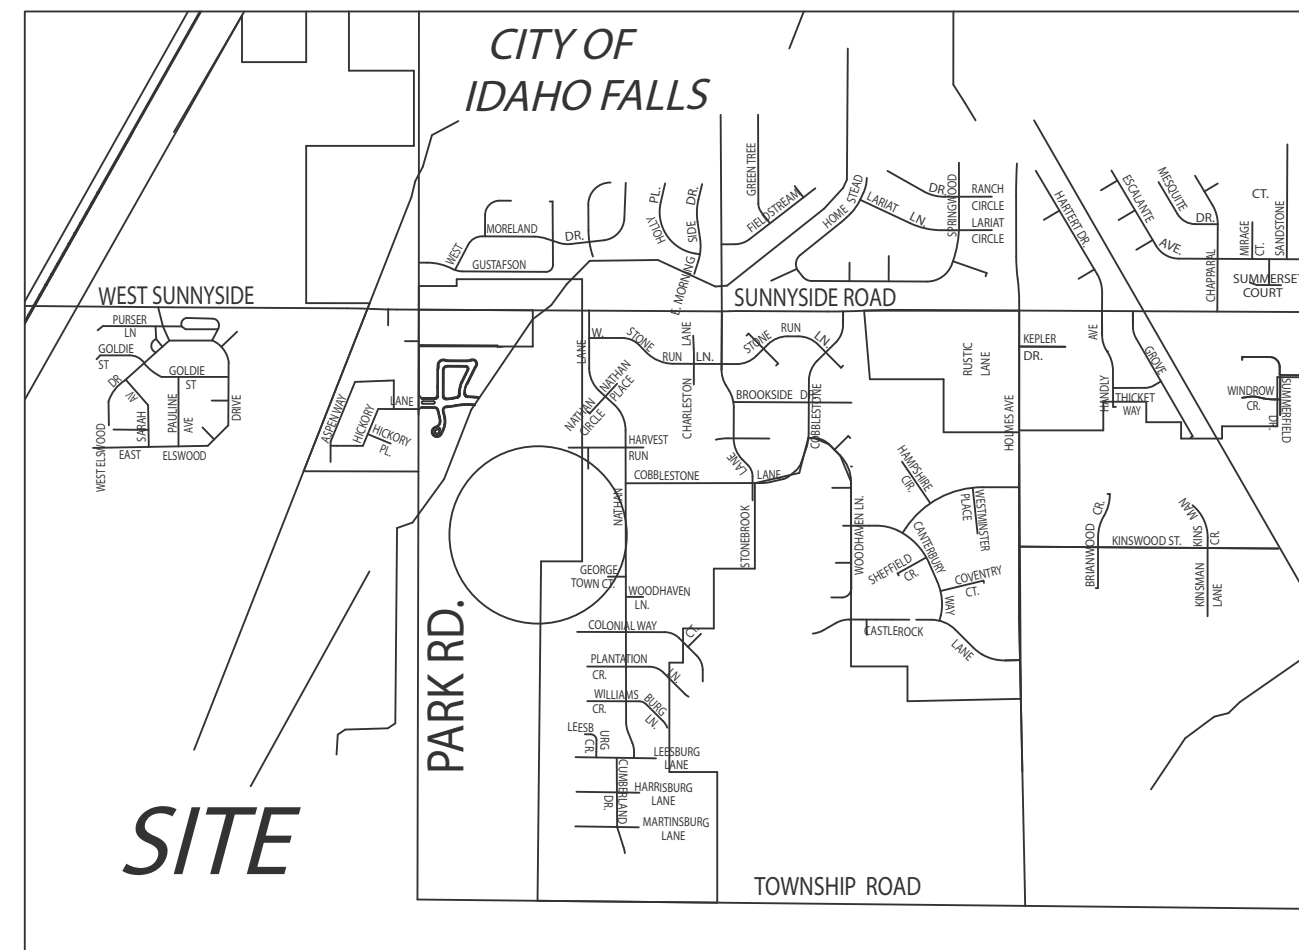


VICINITY MAP
 NOT TO SCALE


IDAHO FALLS
APPROVED
 DATE: 11/16/2018
 REVIEWER: FRANCISCO S.

R1 ZONE REQUIRED
 BUILDING SETBACKS:


- 25' FRONT
- 6' SIDE
- 25' REAR

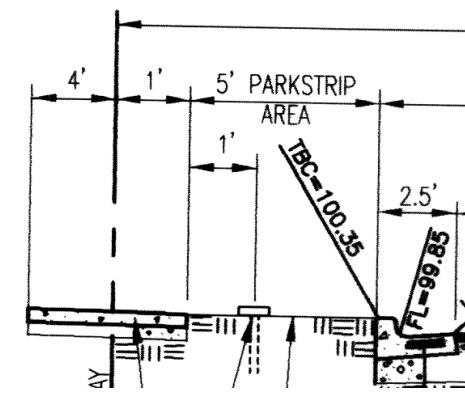

STREET SECTION
 PROPERTY LINE IS 6' FROM BACK OF CURB

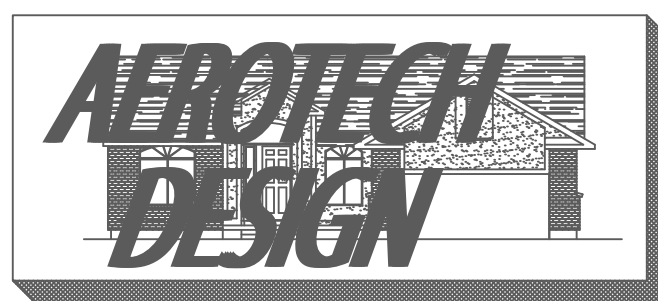


ALAN DON COOK
 150 N. 2 W. P.O. BOX 131
 TETON, IDAHO 83451
 (208) 458-4452
 (208) 201-8632

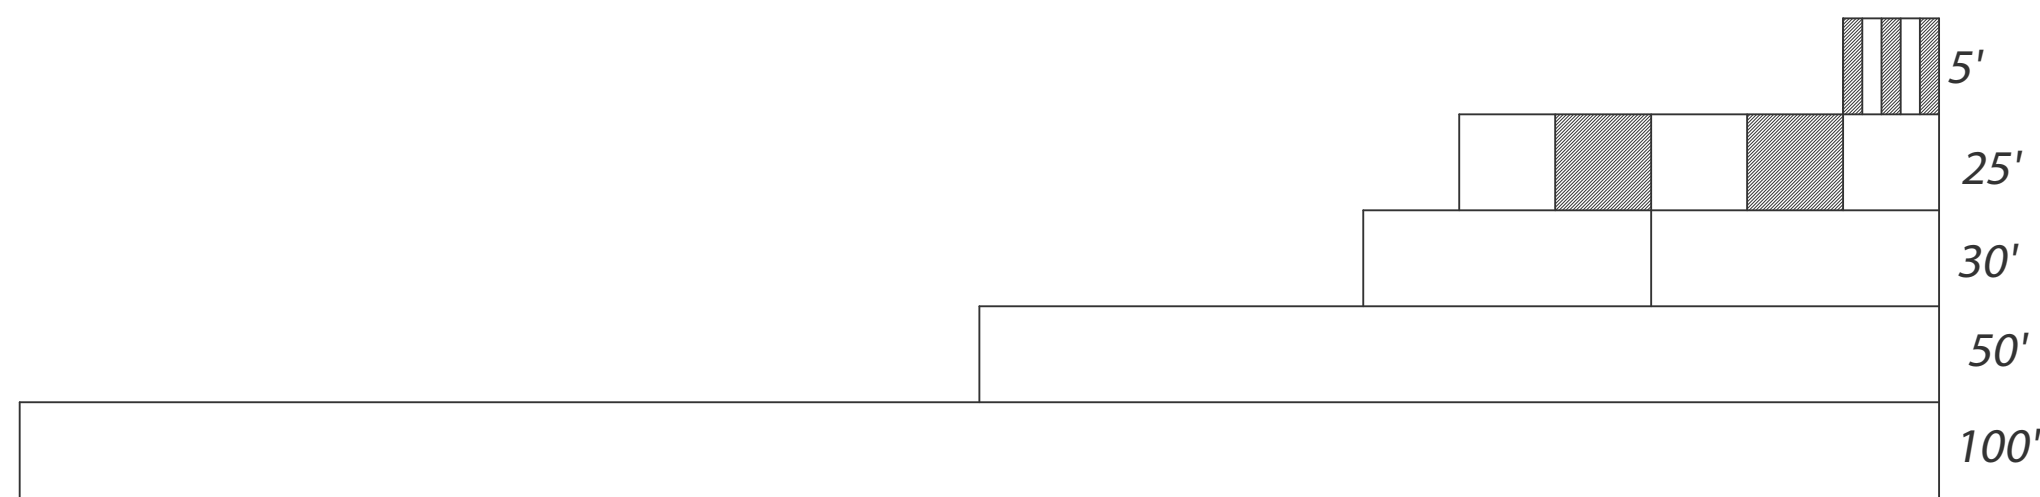

BAR SCALE



FRONT ELEVATION
 SCALE 1/4" = 1'-0"

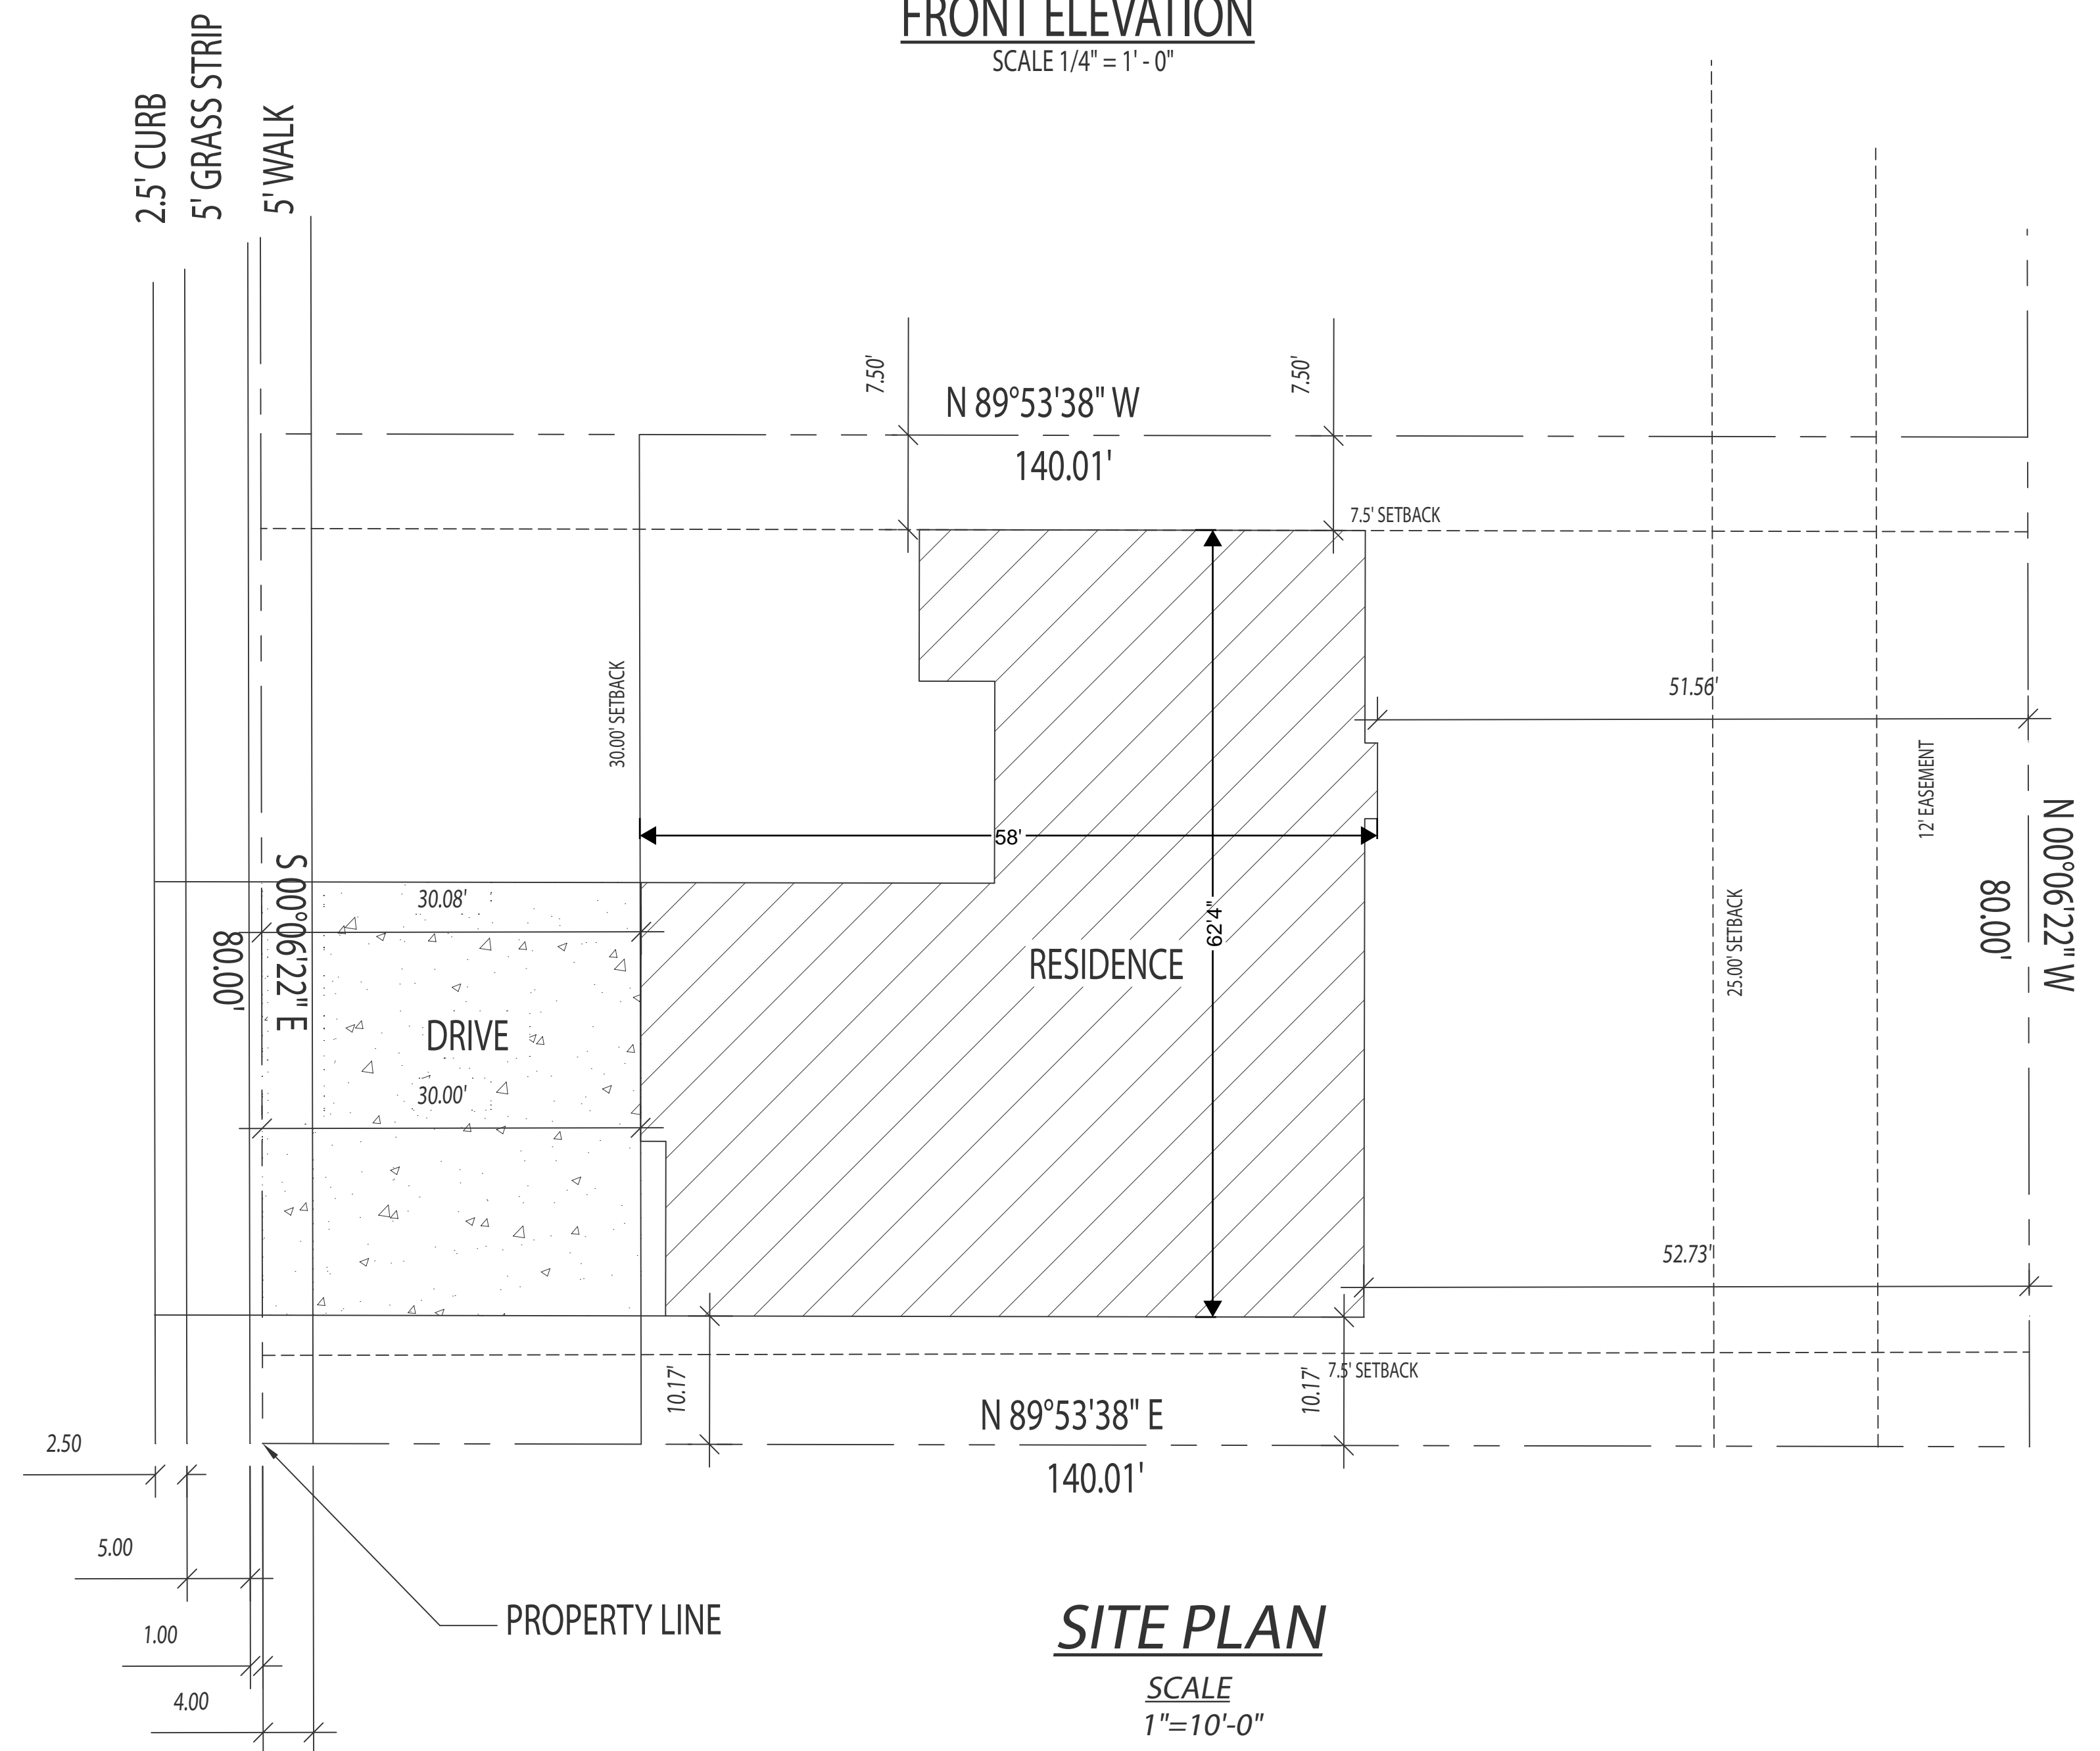

SITE PLAN

SCALE
 1" = 10'-0"

24X36 PLOTS
 NOTE: VERIFY SHEET SIZE