


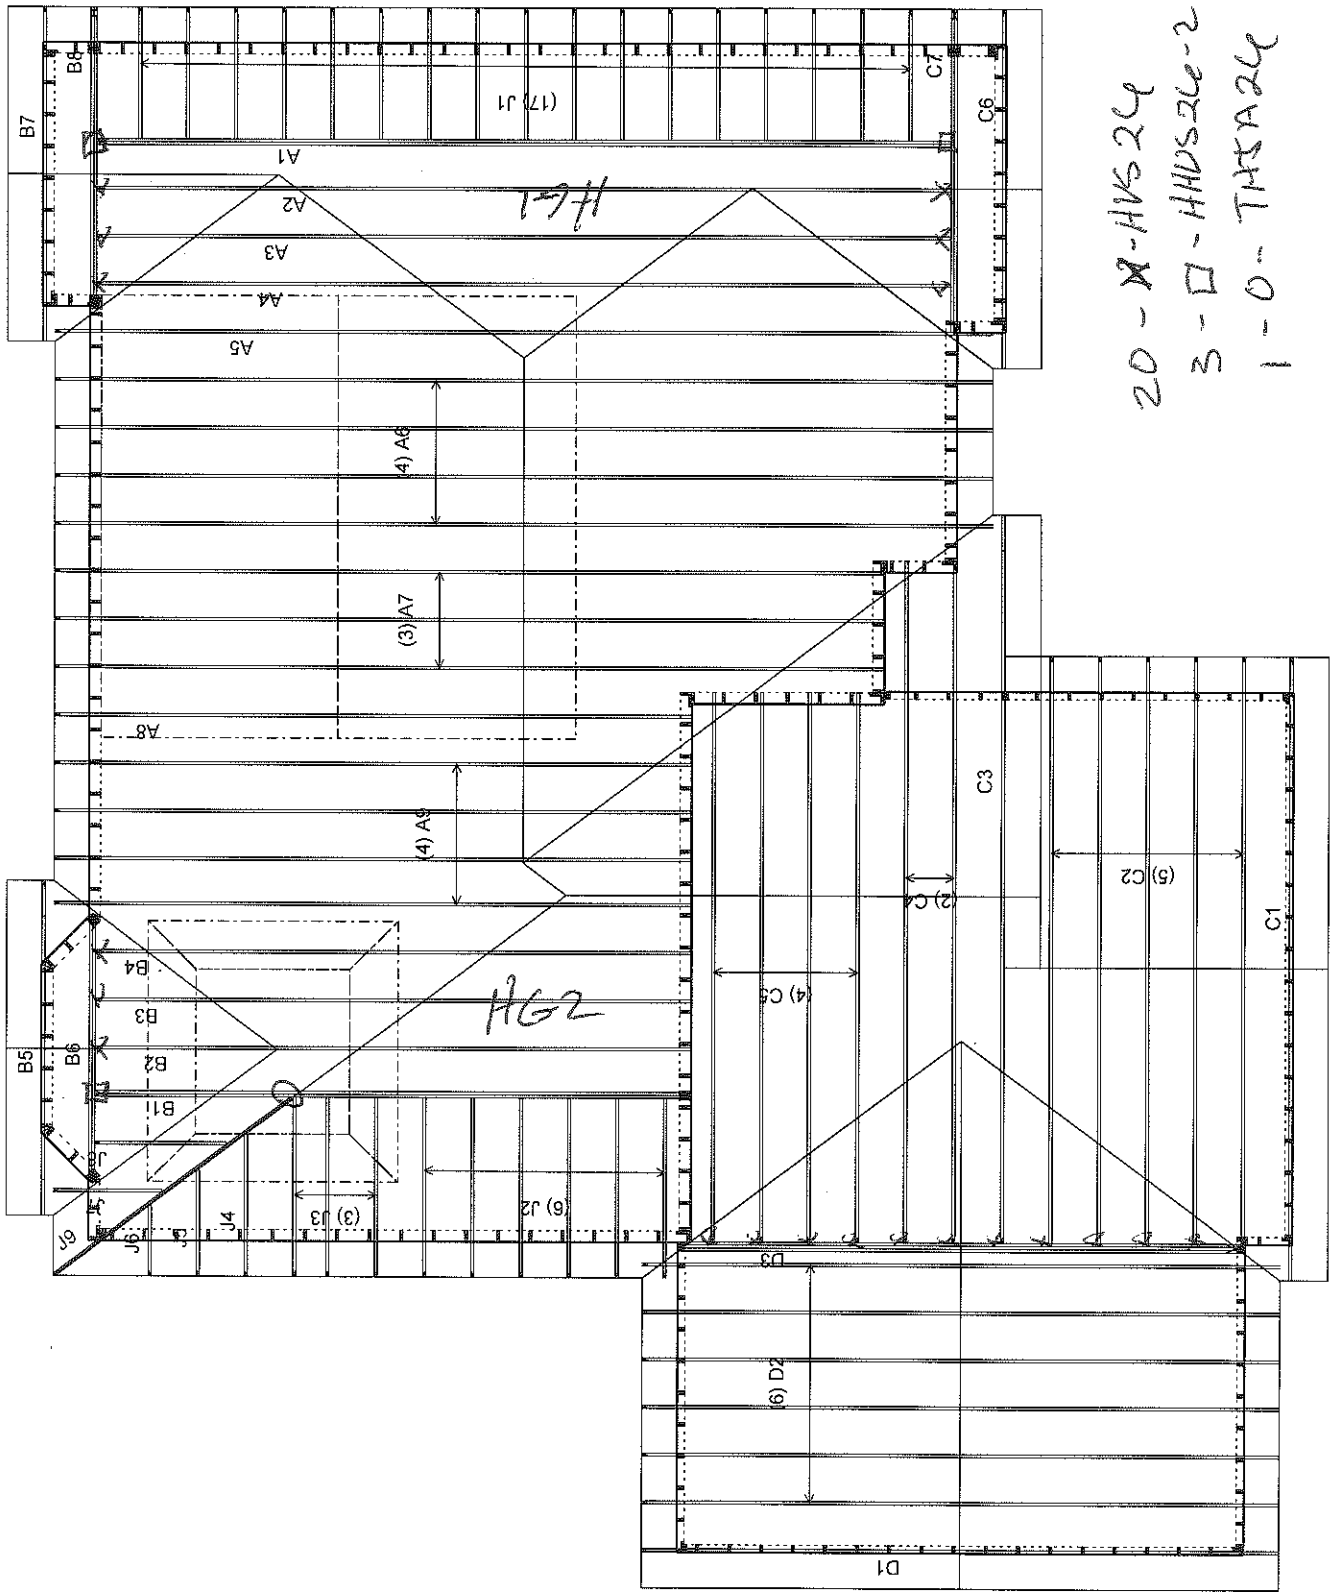

\*=Load Bearing

Wall Heights:

Sheathing:



20 - X-HVS24  
3 - □ - HHS24e-2  
1 - 0 - THSA24