


TN ZONE REQUIRED
BUILDING SETBACKS:

15' FRONT

5' SIDE

10' REAR


IDAHO FALLS
APPROVED
DATE: 05/14/2019
REVIEWER: FRANCISCO S.

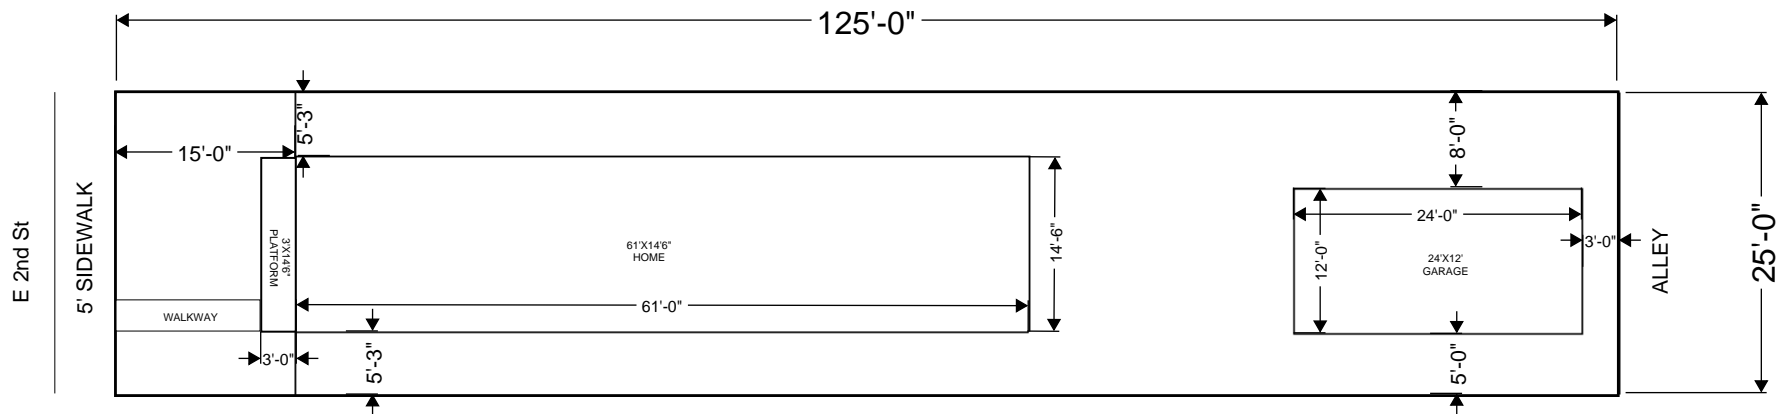

110 E 2nd St
Crows Addition Block 5 Lot 23

SCALE: 1/16"=1'

