


Comment 8  
please note layout to miss toilet and tub locations

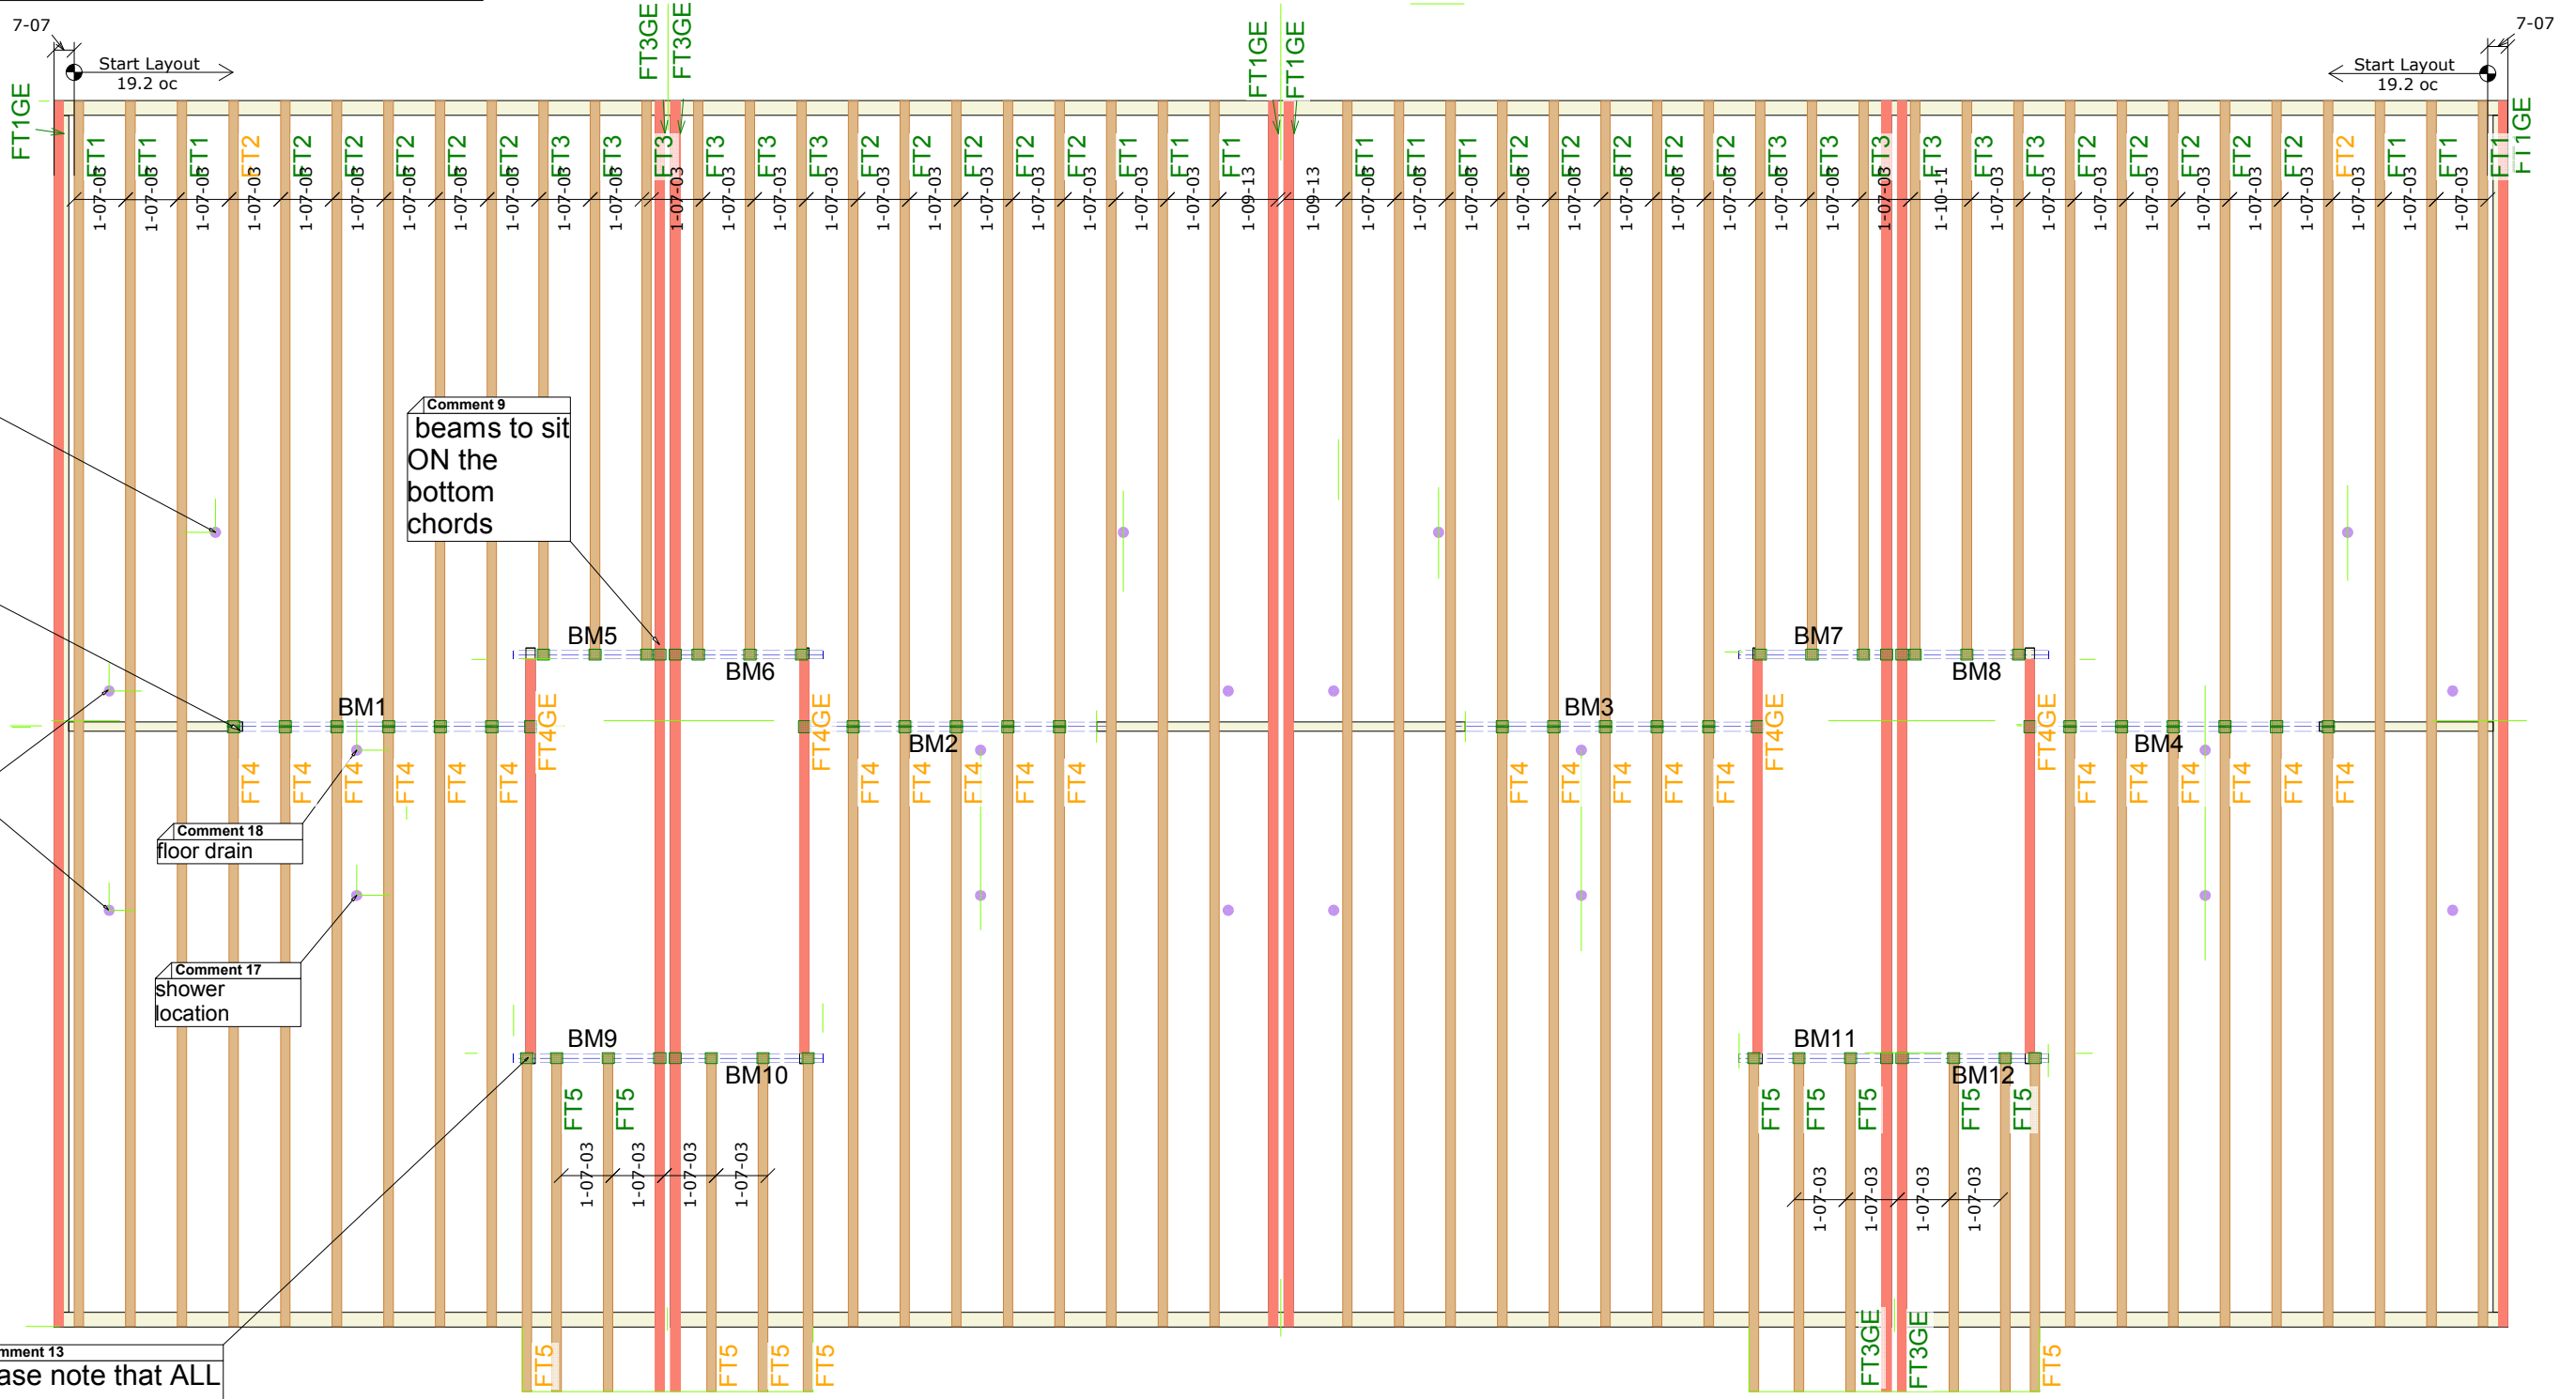

Comment 11  
please note that the area under the beam will need to have an additional top plate to the face of the FT1

Comment 19  
tub location

Comment 9  
beams to sit ON the bottom chords

Comment 1  
toilet location

Comment 18  
floor drain

Comment 17  
shower location

Comment 16  
All trusses MUST be installed directionally correct

Comment 14  
Please call Mason @ 221-4755 for questions about this layout

Comment 13  
please note that ALL beams are cantilevered past the wall 5 1/2"