


Accessories				
PlotID	Length	Product	Plies	Net Qty
		Beveled Web Stiffeners (11 7/8" TJI® 110)	1	44



Products				
PlotID	Length	Product	Plies	Net Qty
RJ1	14' 0"	11 7/8" TJI® 110	1	11
Bk1	38' 0"	11 7/8" TJI® 110	1	1

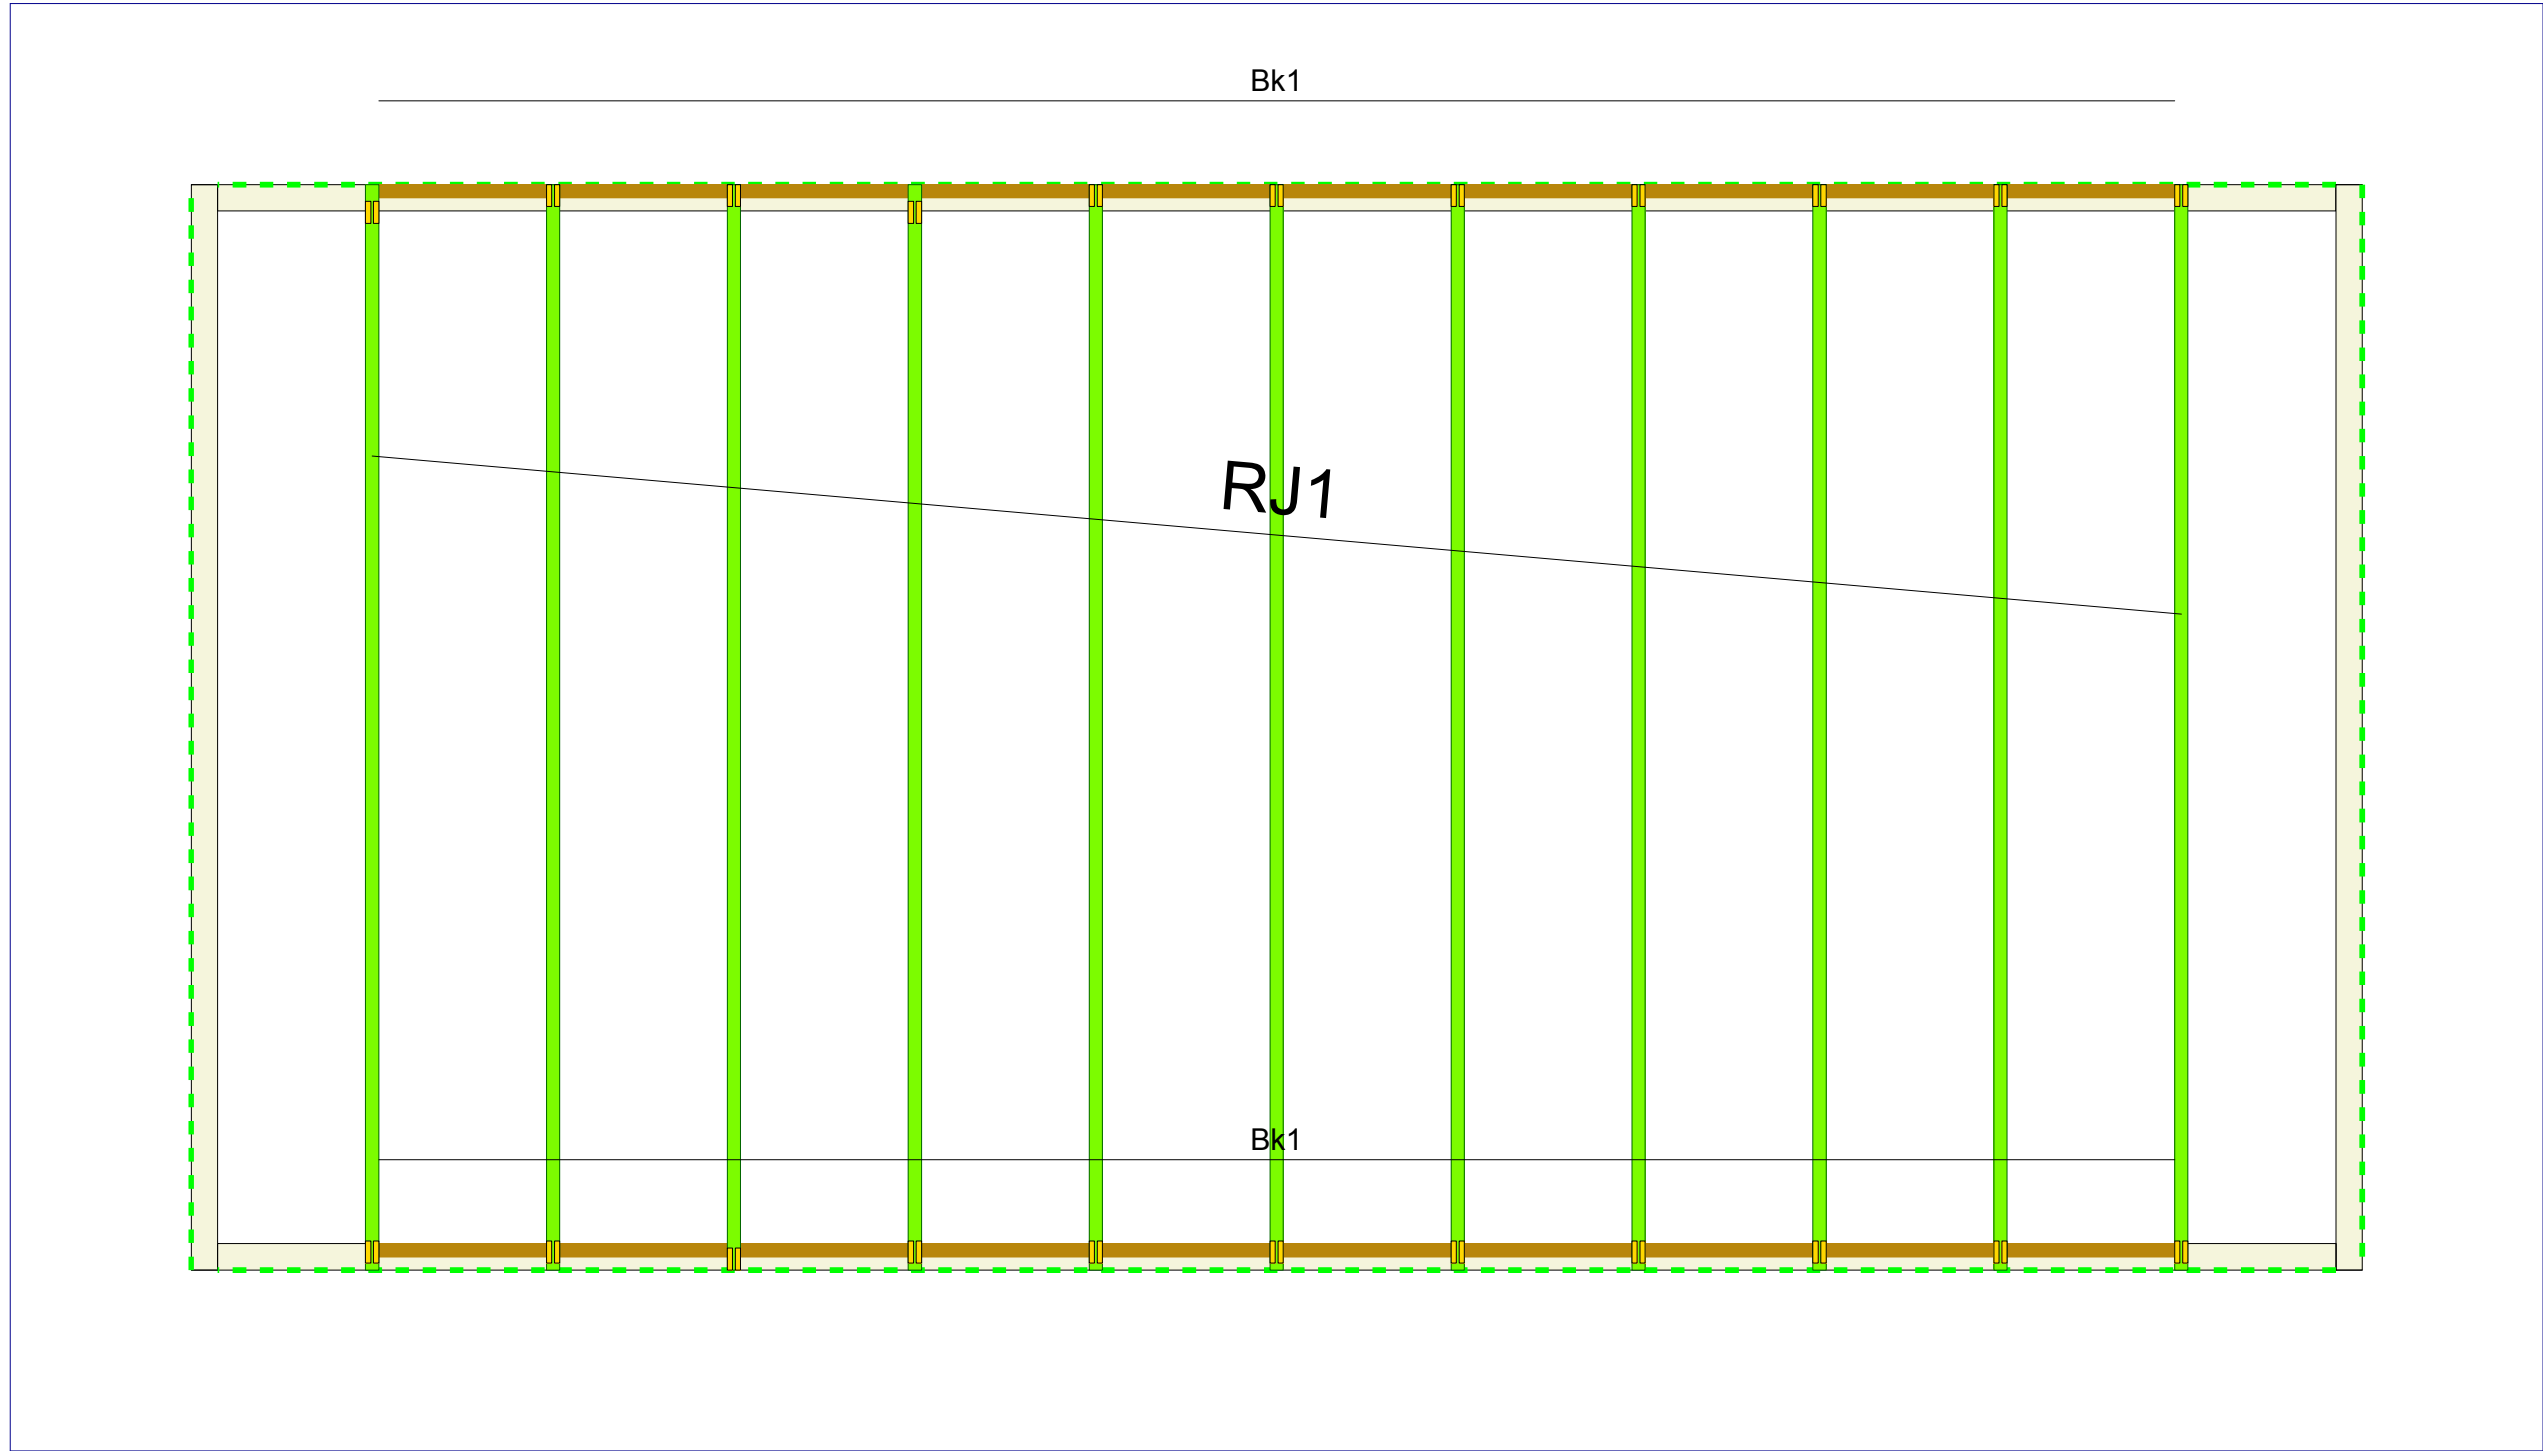

Idaho Falls, LBM

DESIGNER: Blaine Eborn

PHONE: 208-557-5056

E-MAIL: Blaine.Eborn@BuildWithBMC.com

Job Number: XXX

Date: 2/20/19

Builder: Bird Bros

Job Name: The Joe Garage

Address: XXX

City, St.: Idaho Falls, ID