


Begin Layout Here 16' oc

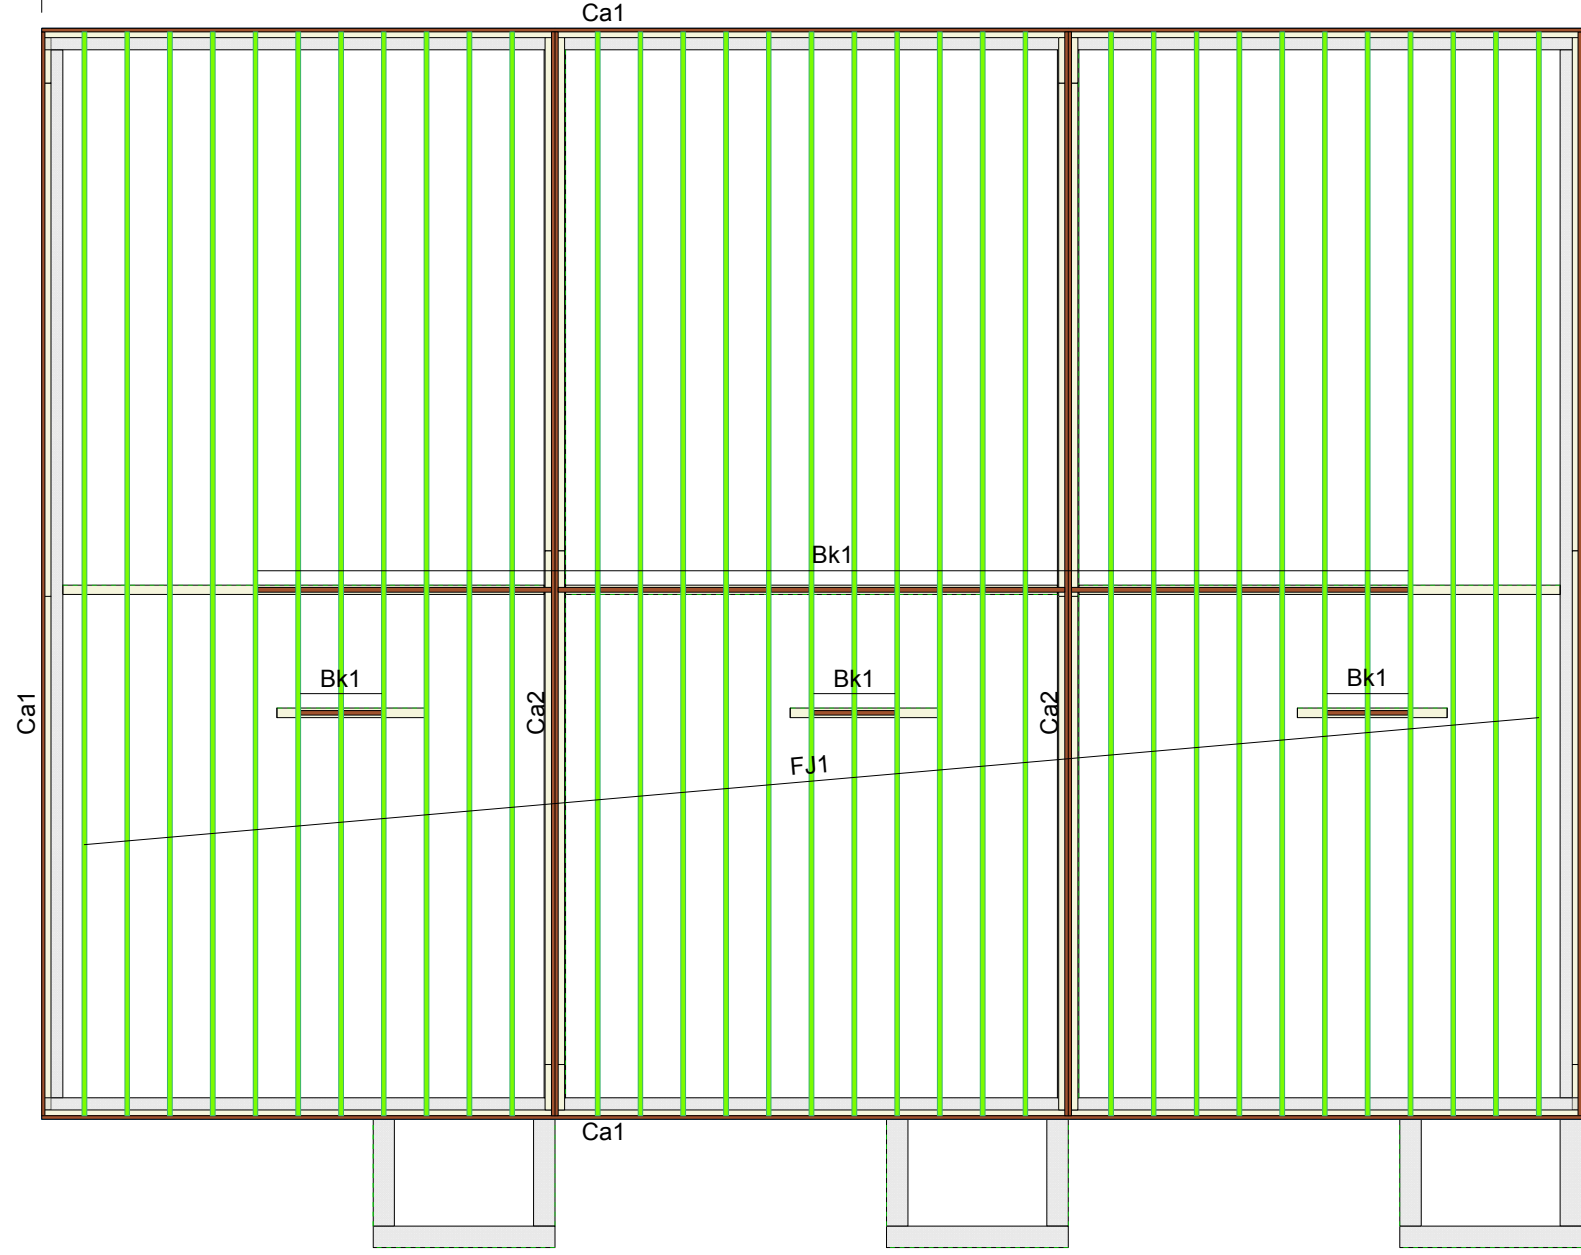

Products				
PlotID	Length	Product	Plies	Net Qty
FJ1	34' 0"	11 7/8" TJI® 110	1	33
Ca1	16' 0"	1 1/4" x 11 7/8" 1.3E TimberStrand® LSL	1	11
Ca2	16' 0"	1 1/4" x 11 7/8" 1.3E TimberStrand® LSL	2	10
Bk1	40' 0"	11 7/8" TJI® 110	1	1

Accessories				
PlotID	Length	Product	Plies	Net Qty
		3/4" Plywood or OSB (23/32" APA Rated Sheathing 48/24 Exposure 1)	1	57

LEVEL AND FLOOR CONTAINER NOTES	
Current Date:	5/9/2018
File Name:	tr-All Star - Saturn Park Townhomes.mmd
Level Name:	Basement
Building Code - Design Methodology:	IRC 2012
Floor Container:	FC1
Floor Area Loading is:	40 Live Load & 12 Dead Load
Maximum Allowed Deflection	L/480 Live Load & L/240 Total Load



Idaho Falls, LBM

DESIGNER: Blaine Eborn

PHONE: 208-557-5056

E-MAIL: Blaine.Eborn@BuildWithBMC.com

Job Number: XXX

Date: 5/9/18

Builder: All Star Homes

Job Name: Saturn Park Townhomes

Address: XXX

City, St.: Idaho Falls, ID