


**IDAHO FALLS  
APPROVED**  
DATE: 08/21/2019  
REVIEWER: FRANCISCO S.

R1 ZONE REQUIRED MIN.  
BUILDING SETBACKS:


25' FRONT

6' SIDE

25' REAR

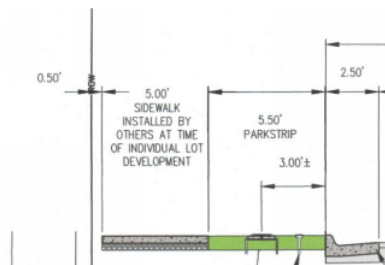

STREET SECTION:  
PROPERTY LINE IS 11" FROM BACK OF CURB. HOUSE TO BE SET BACK A MIN OF 36" FROM BACK OF CURB.

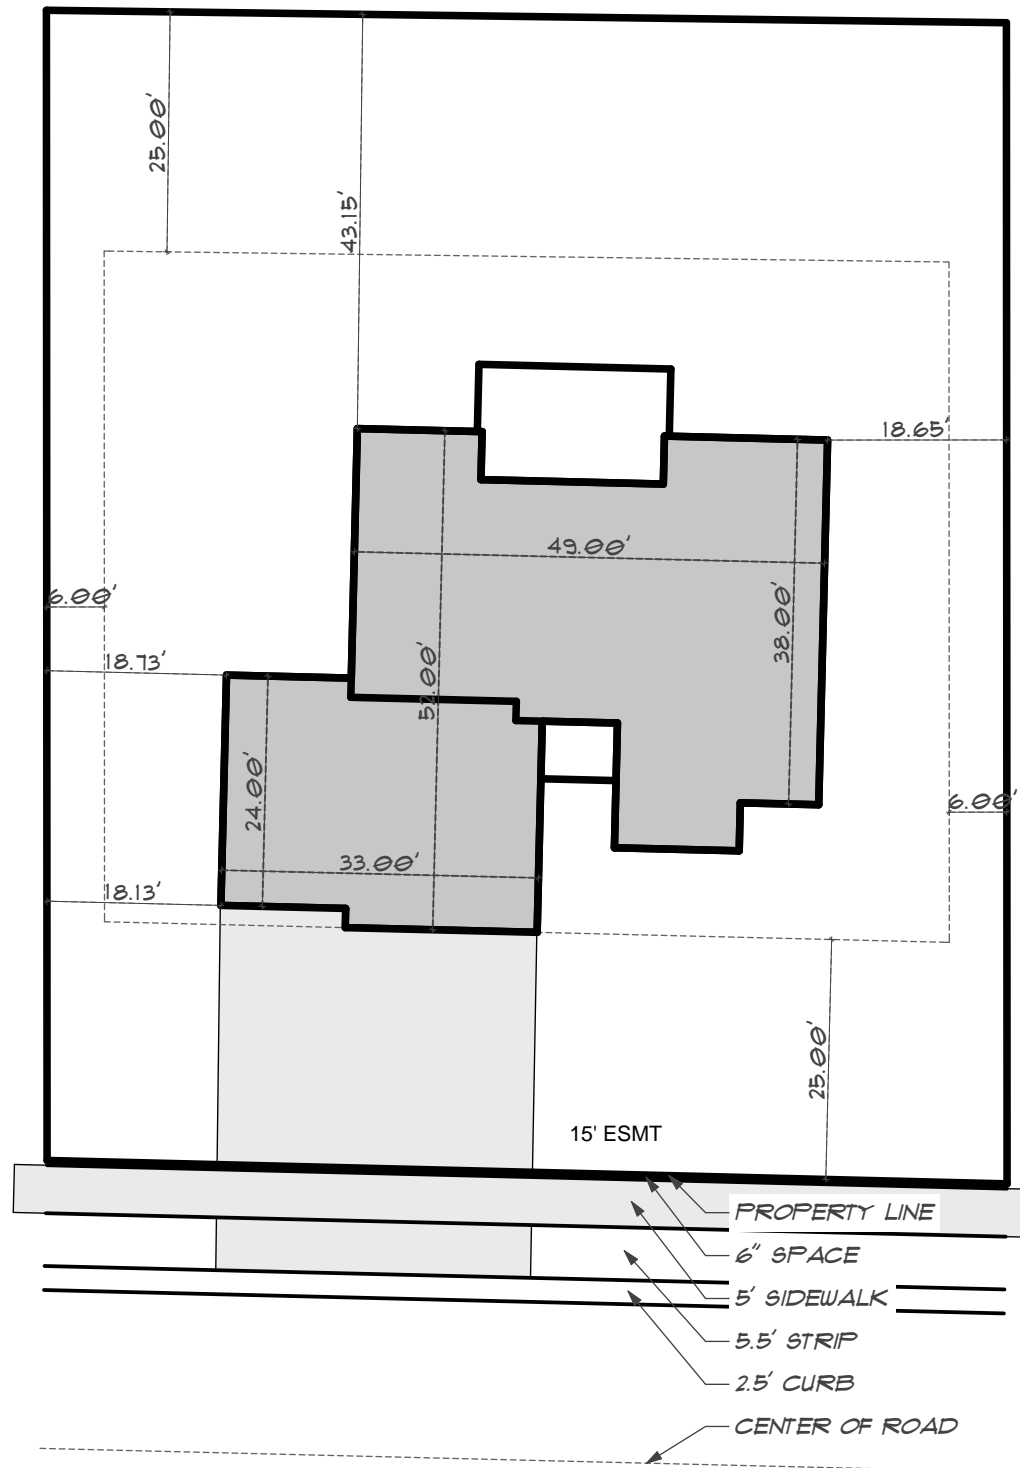

Square Footage	
LEVEL	SF
Basement	1,625
Garage	787
Main	1,575

LIVABLE	
LEVEL	SF
Basement	1,497
Garage	759
Main	1,487



DESIGNER / DRAFTSMAN  
**Johnathan Duncan**

CASTLEROCK HOMES

190865-Park Place D5B2L65 v2.1.pln

Project#: 190865 -- Park Place D5B2L65

ADDRESS:  
Park Place D5B2L656

PLAN DATE:  
7/24/2019  
PLOT DATE:  
8/9/2019  
Site Level

PAGE:  
3.1.1