


**IDAHO FALLS**  
**APPROVED**

**DATE:** 04/01/2021

**REVIEWER:** SHANNON L.

**HAMDEN AVENUE**

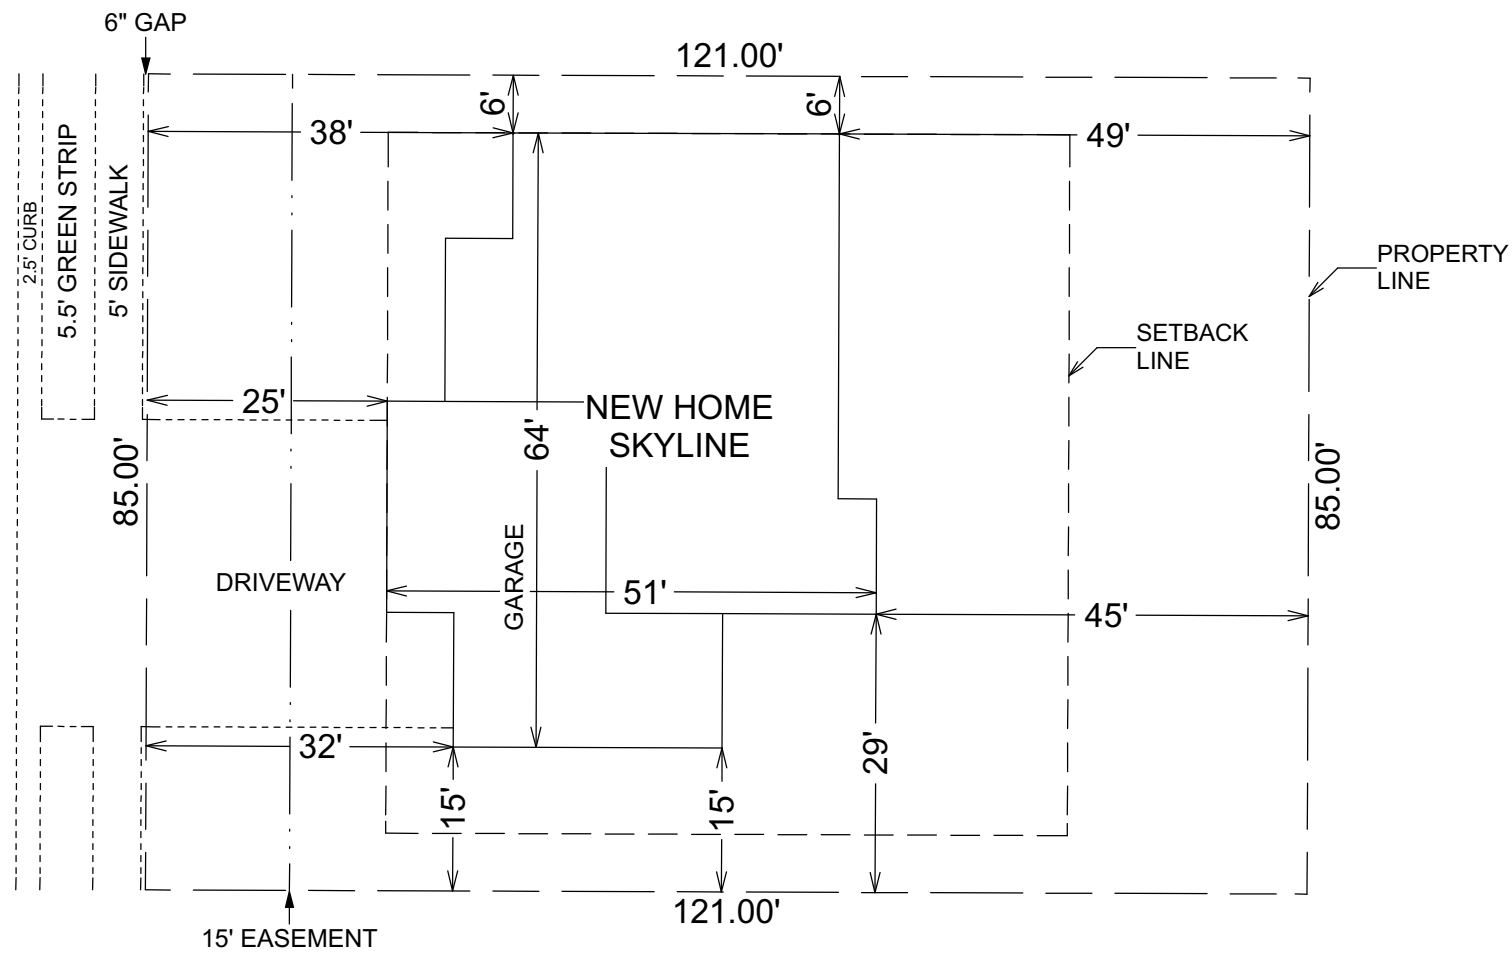

SCALE  
1"=20'-0"



ZONING = R-1

- — — — — PROPERTY LINES
- - - - - SIDEWALKS/DRIVEWAY
- - - - - BUILDING SETBACKS
- BUILDING OUTLINE
- - - - - EASEMENTS

**Rockwell**  
HOMES

SHEET 1 OF 1

FEB 11 2021

7213 HAMDEN AVE.

LOT 7 BLK 8 DIV 3 IVYWOOD  
BONNEVILLE COUNTY, IDAHO

SPEC HOME